

FENESTRATION SHOP DRAWINGS

EAS LIBRARY INSTALLATION DETAILS


Scale **1:4** Date **Feb 2019**

Drawn by **Psalidas / Demagos**

SALAMANDER BE 82 uPVC WINDOW


BE-01

WINDOW HEAD / JAMB DETAIL (SCALE 1:4)

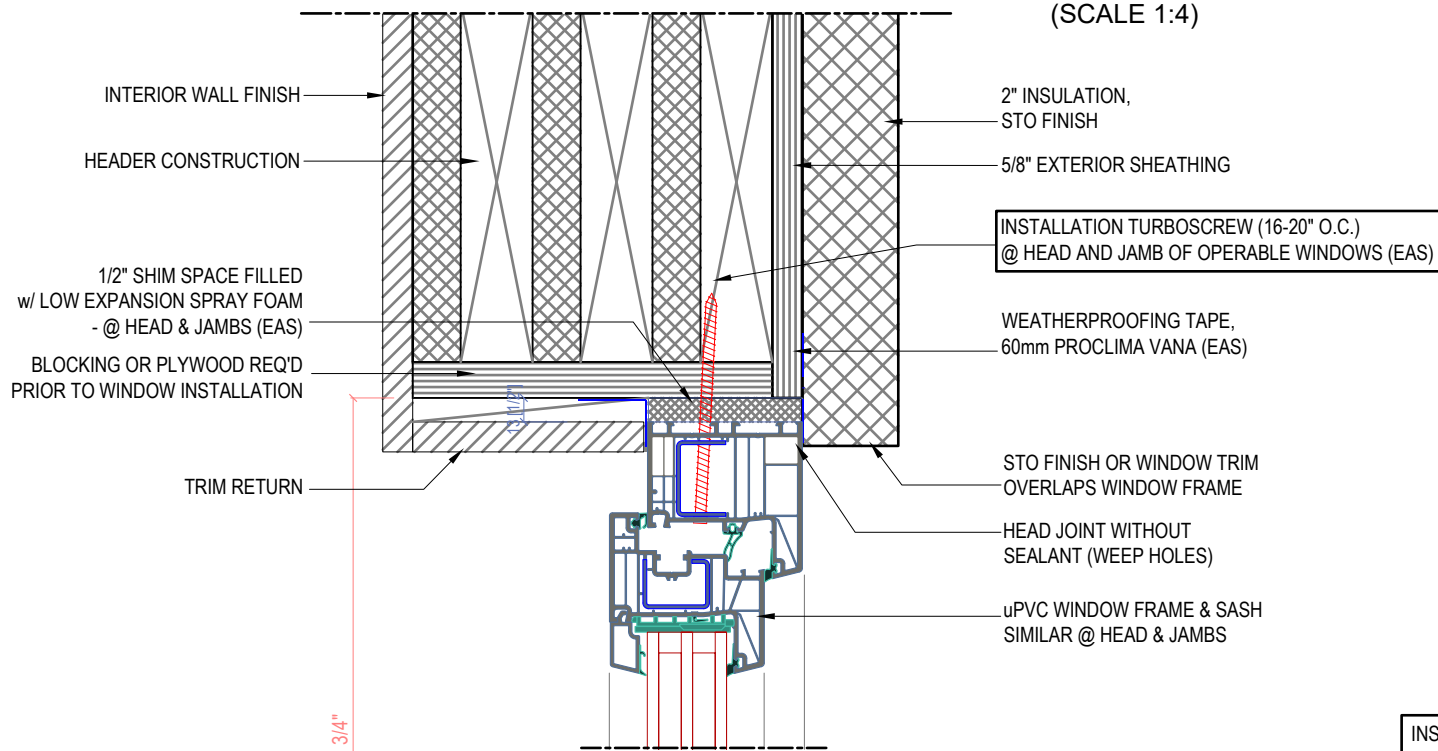

INSTALLATION ANCHOR CLIP (20" O.C.) @ HEAD AND JAMB - USED FOR FIXED WINDOWS OR WHERE IT IS NOT POSSIBLE TO USE THE TURBOSCREWS (EAS)


WINDOW HEAD / JAMB DETAIL (SCALE 1:4)

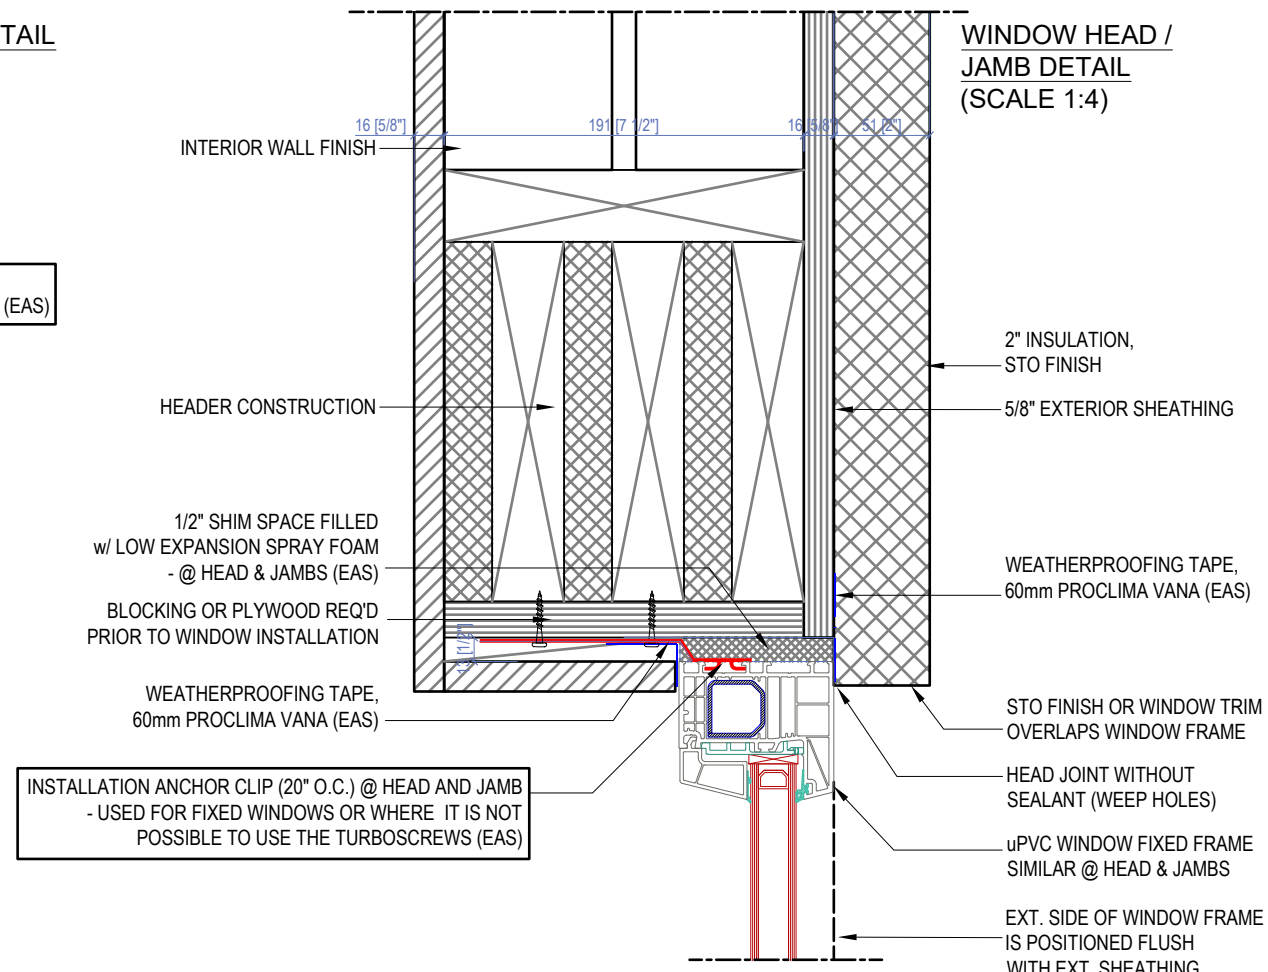

uPVC FIXED WINDOW CLIP INSTALLATION

R.O. Height= Unit Height + 1 3/4"

EXT. SIDE OF WINDOW FRAME IS POSITIONED FLUSH WITH EXT. SHEATHING

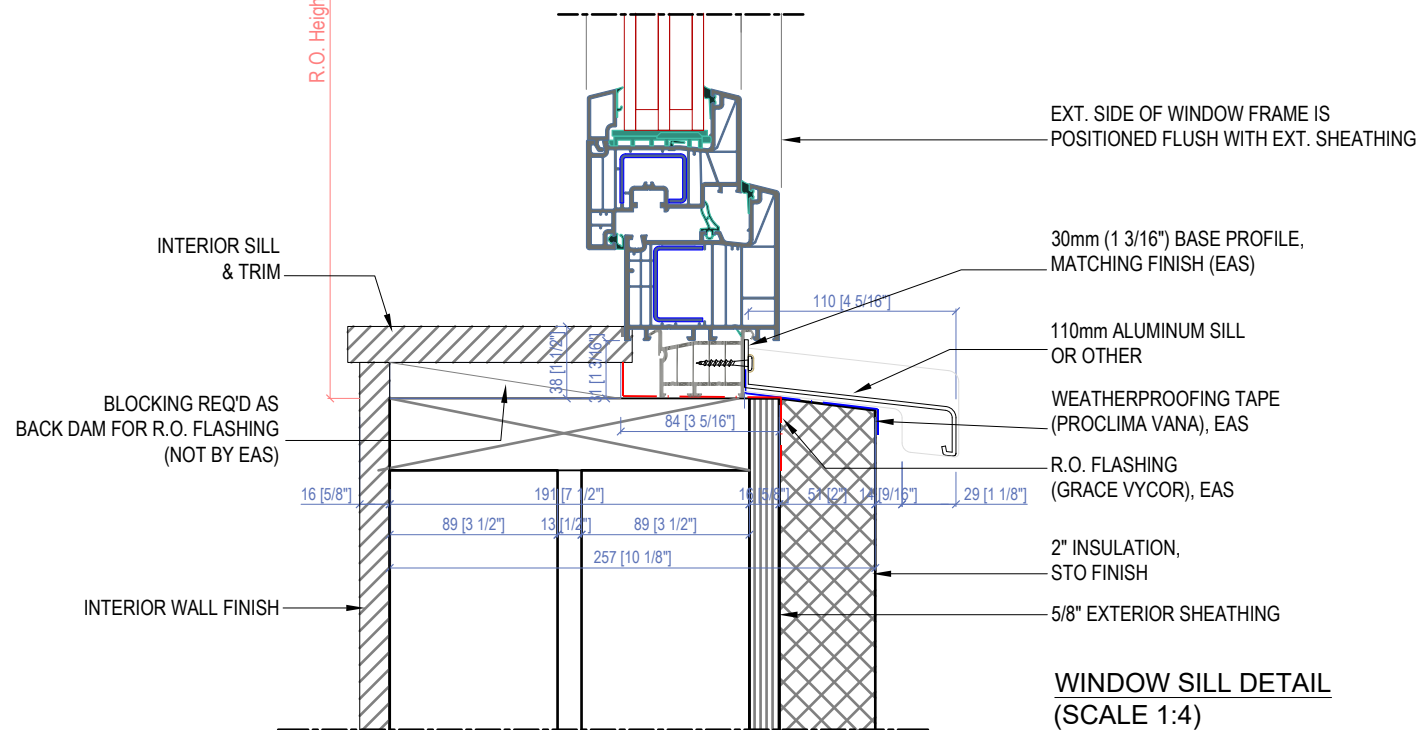

uPVC OPERABLE WINDOW TURBO-SCREW INSTALLATION

WINDOW SILL DETAIL (SCALE 1:4)